

STANDARD TYPE A COMBINATION CURB AND GUTTER 12 INCH CUTTER PAN 8 INCH DEPTH SHA STD. NO. MD-620.02	
LOCATION	QUANTITY (LF)
NORTHWEST QUADRANT	82
MEDIAN ISLAND	10
NORTHEAST QUADRANT	71



DETECTABLE WARNING SURFACE SHA STD. NO. MD-655.40	
LOCATION	QUANTITY (SF)
NORTHWEST QUADRANT	28
NORTHEAST QUADRANT	12

5 INCH CONCRETE SIDEWALK	
LOCATION	QUANTITY (SF)
NORTHWEST QUADRANT	291
NORTHEAST QUADRANT	300
NORTH MEDIAN	42

CLASS 2 EXCAVATION	
LOCATION	QUANTITY (CY)
NORTHWEST QUADRANT	2
NORTHEAST QUADRANT	0.5

GENERAL NOTES

- FOR 5 INCH CONCRETE SIDEWALK RECONSTRUCTION, SEE TYPICAL SECTION, THIS SHEET.
- ALL DIMENSIONS ARE APPROXIMATE. CONTRACTOR TO VERIFY ALL DIMENSIONS IN THE FIELD.
- NO DISTURBED AREA SHALL BE LEFT UNSTABILIZED OVERNIGHT UNLESS THE RUNOFF IS DIRECTED TO AN APPROVED SEDIMENT CONTROL DEVICE.
- SIDEWALK RECONSTRUCTION LIMITS SHALL COINCIDE WITH CRACK CONTROL JOINTS (JOINTER GROOVES) OR EXPANSION JOINTS IN EXISTING SIDEWALK. NEW EXPANSION JOINTS SHALL BE PROVIDED AT THE INTERFACE OF EXISTING AND PROPOSED SIDEWALK. SEE SHA. STD. NO. MD-655.01.
- INSTALL DETECTABLE WARNING SURFACE ON SIDEWALK RAMP AS PER SHA STD. NO. MD-655.40.
- FORM NEW SIDEWALK AND EXPANSION JOINT MATERIAL AROUND EX. UTILITY POLES, MANHOLE COVERS, VALVE COVERS, AND FIRE HYDRANTS AS NECESSARY.
- RESET ANY SIGNS DISTURBED BY THE CONSTRUCTION AS DIRECTED BY THE ENGINEER.
- EXISTING INLETS SHALL NOT BE DAMAGED DURING CONSTRUCTION. DAMAGE TO THE INLETS WILL REQUIRE THE INLET TO BE REPLACED AT NO ADDITIONAL COST TO THE ADMINISTRATION.
- EXISTING TREES, SHRUBS, AND THEIR RESPECTIVE ROOT SYSTEMS SHALL NOT BE DISTURBED DURING CONSTRUCTION.

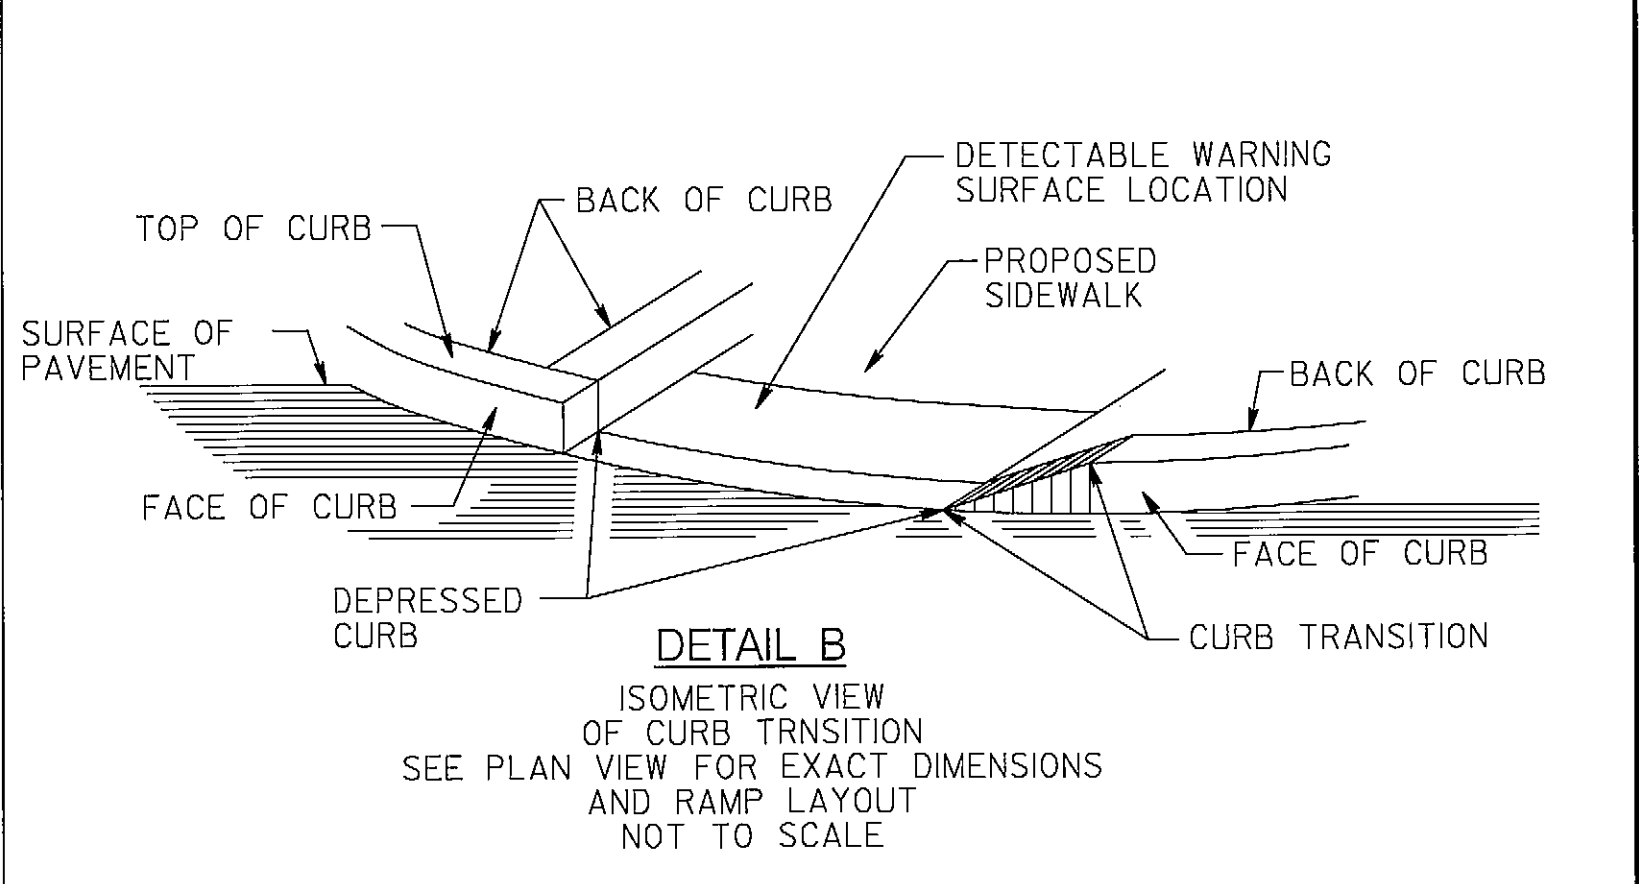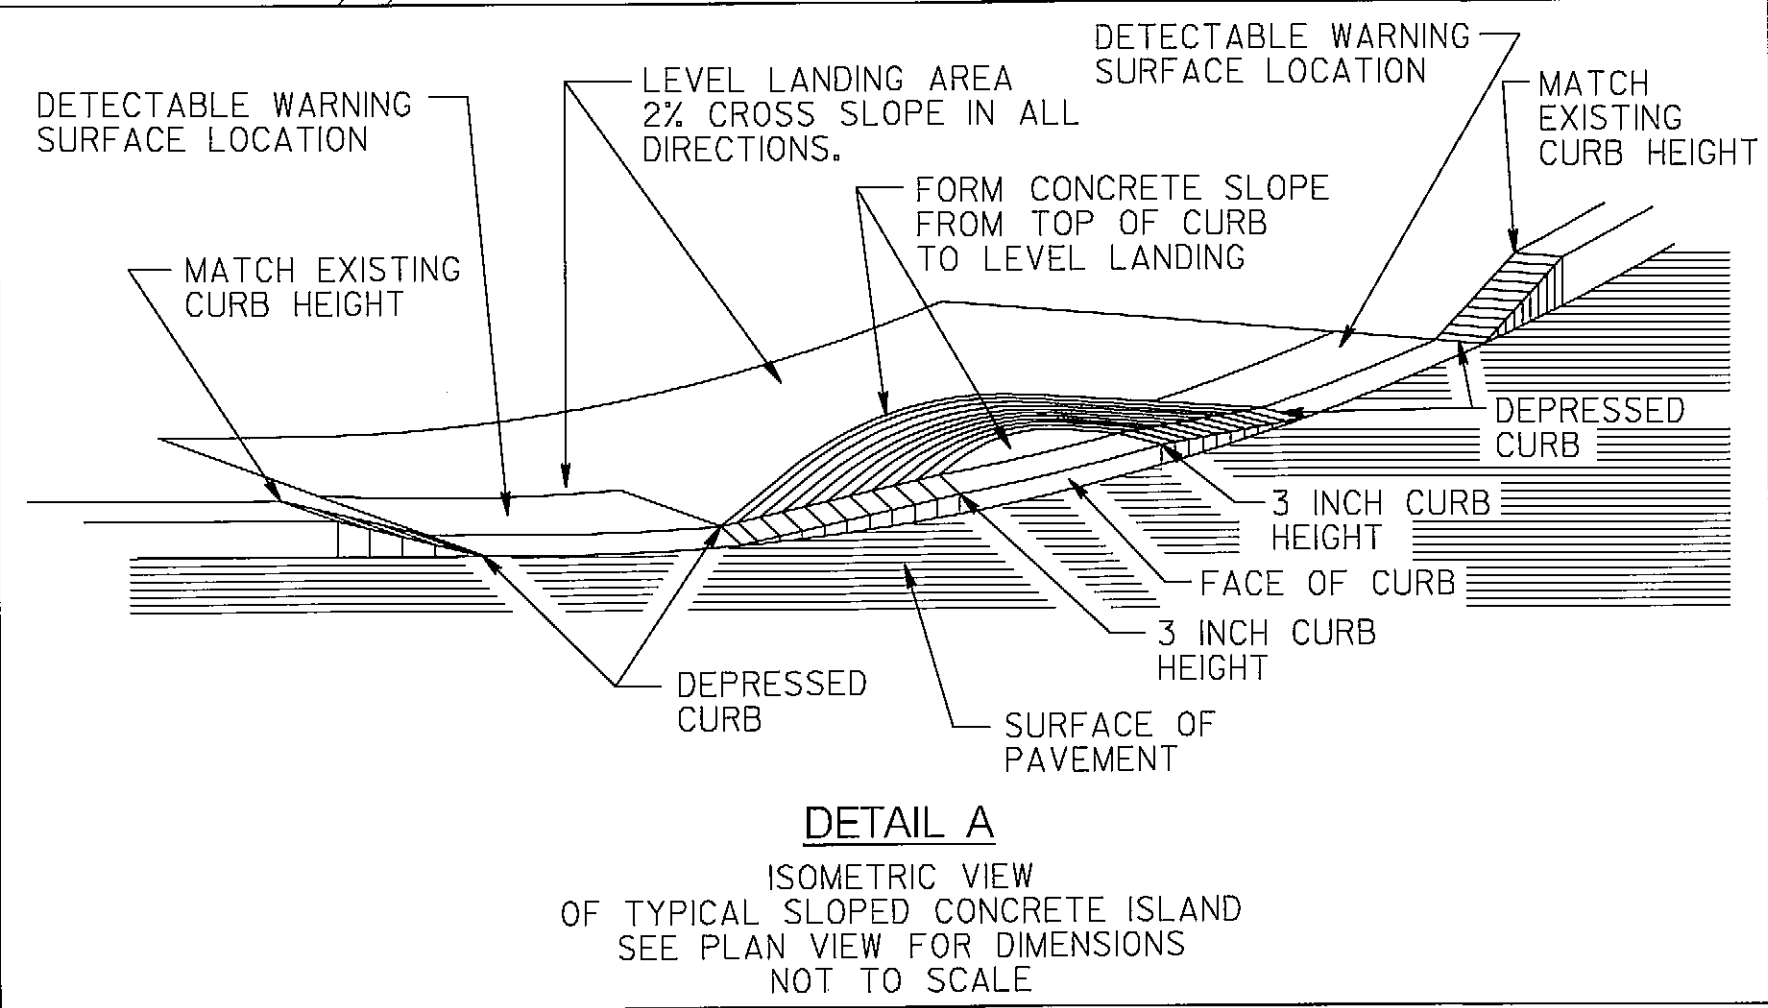

LEGEND

- CONCRETE PAVEMENT
- DETECTABLE WARNING SURFACE
SHA STD. NO. MD-655.40
- REMOVE EXISTING SIDEWALK
(CLASS 2 EXCAVATION)



RUMMEL, KLEPPER & KAHL, LLP
81 MOSHER STREET | BALTIMORE, MD 21217
PH: (410) 728-2900 FAX: (410) 728-3160

Engineers | Construction Managers | Planners | Scientists
www.rkk.com

SHA STATE OF MARYLAND
DEPARTMENT OF TRANSPORTATION
STATE HIGHWAY ADMINISTRATION

**US 40 (W. PATRICK STREET)
AT OLD CAMP ROAD
FREDERICK, MARYLAND**

RAMP DETAILS			
SCALE	1" = 5'	DATE	MARCH 2013
CONTRACT NO.	XX6505185	DESIGNED BY	JDG
DRAWN BY	JBB	COUNTY	FREDERICK
CHECKED BY	ATD	LOGMILE	10004011.40
FAP NO.		TIMS NO.	L644
		TOD NO.	
TS NO. 2198C-DE	DRAWING	DE-1	OF 2
		SHEET NO.	3 OF 4

BY: igolomb

TOD NO: XX650-25
SHA NO: FR122855
US 40 @ Old Camp Road